

NOTES :

1. FOR TRUE ORIENTATION OF BUILDING LOCATIONS, SEE SHEET 2.
2. B.L.P. - INDICATES BUILDING LOCATION POINT.
3. L.C.E. - INDICATES LIMITED COMMON ELEMENTS.
4. IMPROVEMENTS WITHIN L.C.E.'S ARE NOT SHOWN.
5. SEE DECLARATION OF CONDOMINIUM FOR ADDITIONAL L.C.E.'S.
6. TERRACES, CORRIDORS AND ELEVATOR LOBBIES ARE L.C.E.'S.


LEGEND :

- 201 - INDEX TO UNIT NUMBERS
- UNIT LOCATION FLOOR LEVEL
- UNIT BOUNDARY LINE

CONDOMINIUM BOOK . . . PAGE  
SHEET 5 OF 8 SHEETS

# THE LOFTS ON MAIN A CONDOMINIUM

COUNTY OF MANATEE . . . STATE OF FLORIDA  
SECTION 31 - TWP. 35 S. - RGE. 19 E.

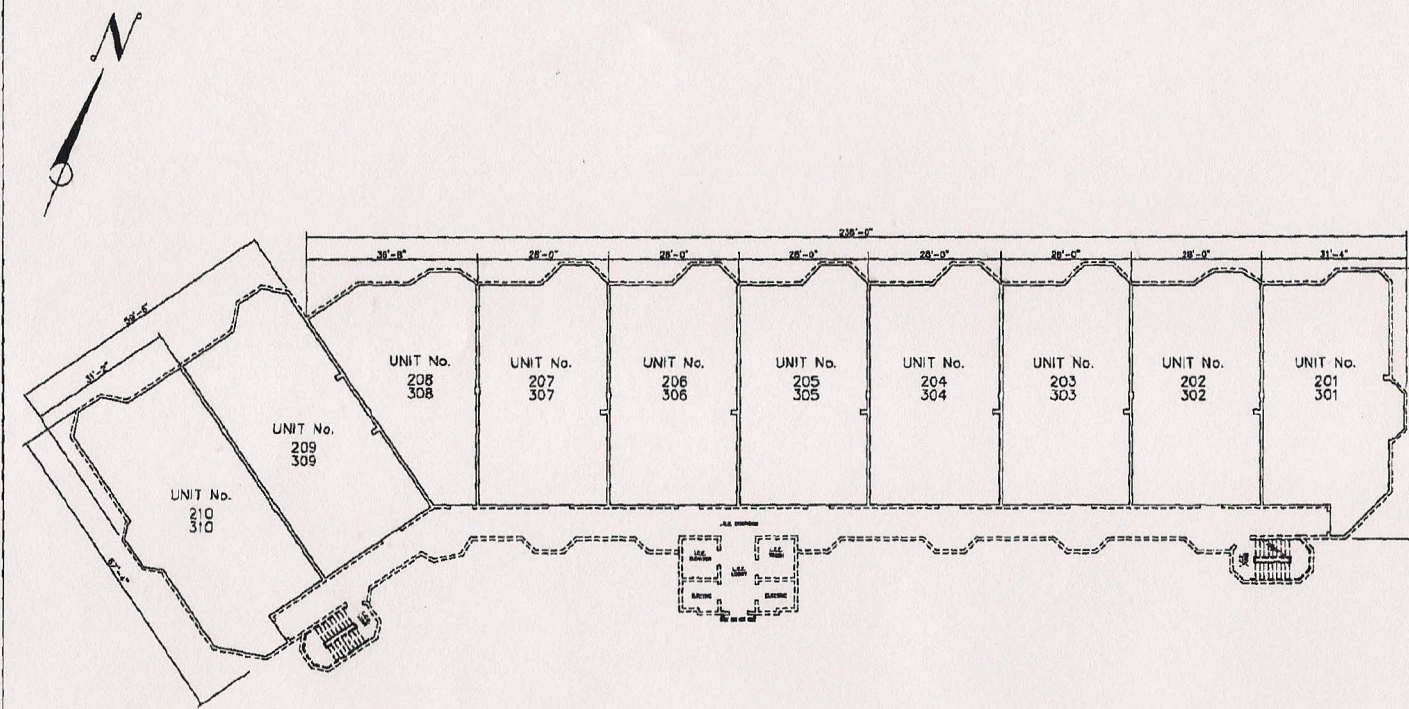

GRAPHIC UNIT LOCATION  
SECOND and THIRD FLOORS

**George F. Young, Inc.**  
 Surveyors, Engineers, Planners, Architects, Interior Designers, Environmental Scientists, and Real Estate Appraisers.  
 10000 Highway 19, Suite 100, Manatee County, Florida 34683  
 Phone (813) 741-1111, Fax (813) 741-1112, Email: info@georgeyoung.com

EXHIBIT "A"