

NOTES :

1. FOR TRUE ORIENTATION OF BUILDING LOCATIONS, SEE SHEET 2.
2. B.L.P. - INDICATES BUILDING LOCATION POINT.
3. L.C.E. - INDICATES LIMITED COMMON ELEMENTS.
4. IMPROVEMENTS WITHIN L.C.E.'S ARE NOT SHOWN.
5. SEE DECLARATION OF CONDOMINIUM FOR ADDITIONAL L.C.E.'S.
6. TERRACES, CORRIDORS AND ELEVATOR LOBBIES ARE L.C.E.'S.


LEGEND :

- 201 - INDEX TO UNIT NUMBERS
- UNIT LOCATION FLOOR LEVEL
- UNIT BOUNDARY LINE

CONDOMINIUM BOOK . . . PAGE
SHEET 5 OF 8 SHEETS

**THE LOFTS ON MAIN
A CONDOMINIUM**

COUNTY OF MANATEE . . . STATE OF FLORIDA
SECTION 31 - TWP. 35 S. - RGE. 19 E.

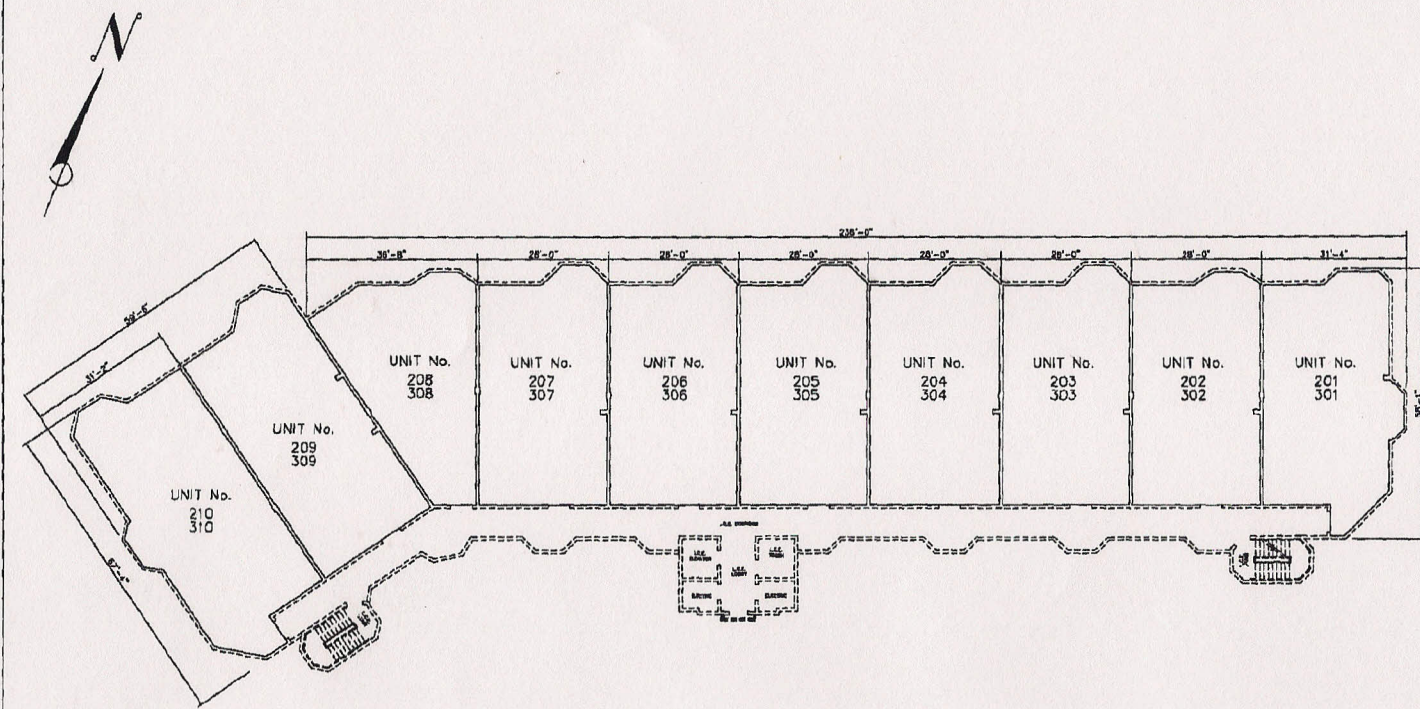

GRAPHIC UNIT LOCATION
SECOND and THIRD FLOORS

George F. Young, Inc.
INCORPORATED IN FLORIDA - 1962
 1000 W. GULF BLVD., SUITE 100, TAMPA, FLORIDA 33604
 PHONE (813) 281-1111 - FAX (813) 281-1111 - WWW.GEORGEFYOUNG.COM

EXHIBIT "A"